



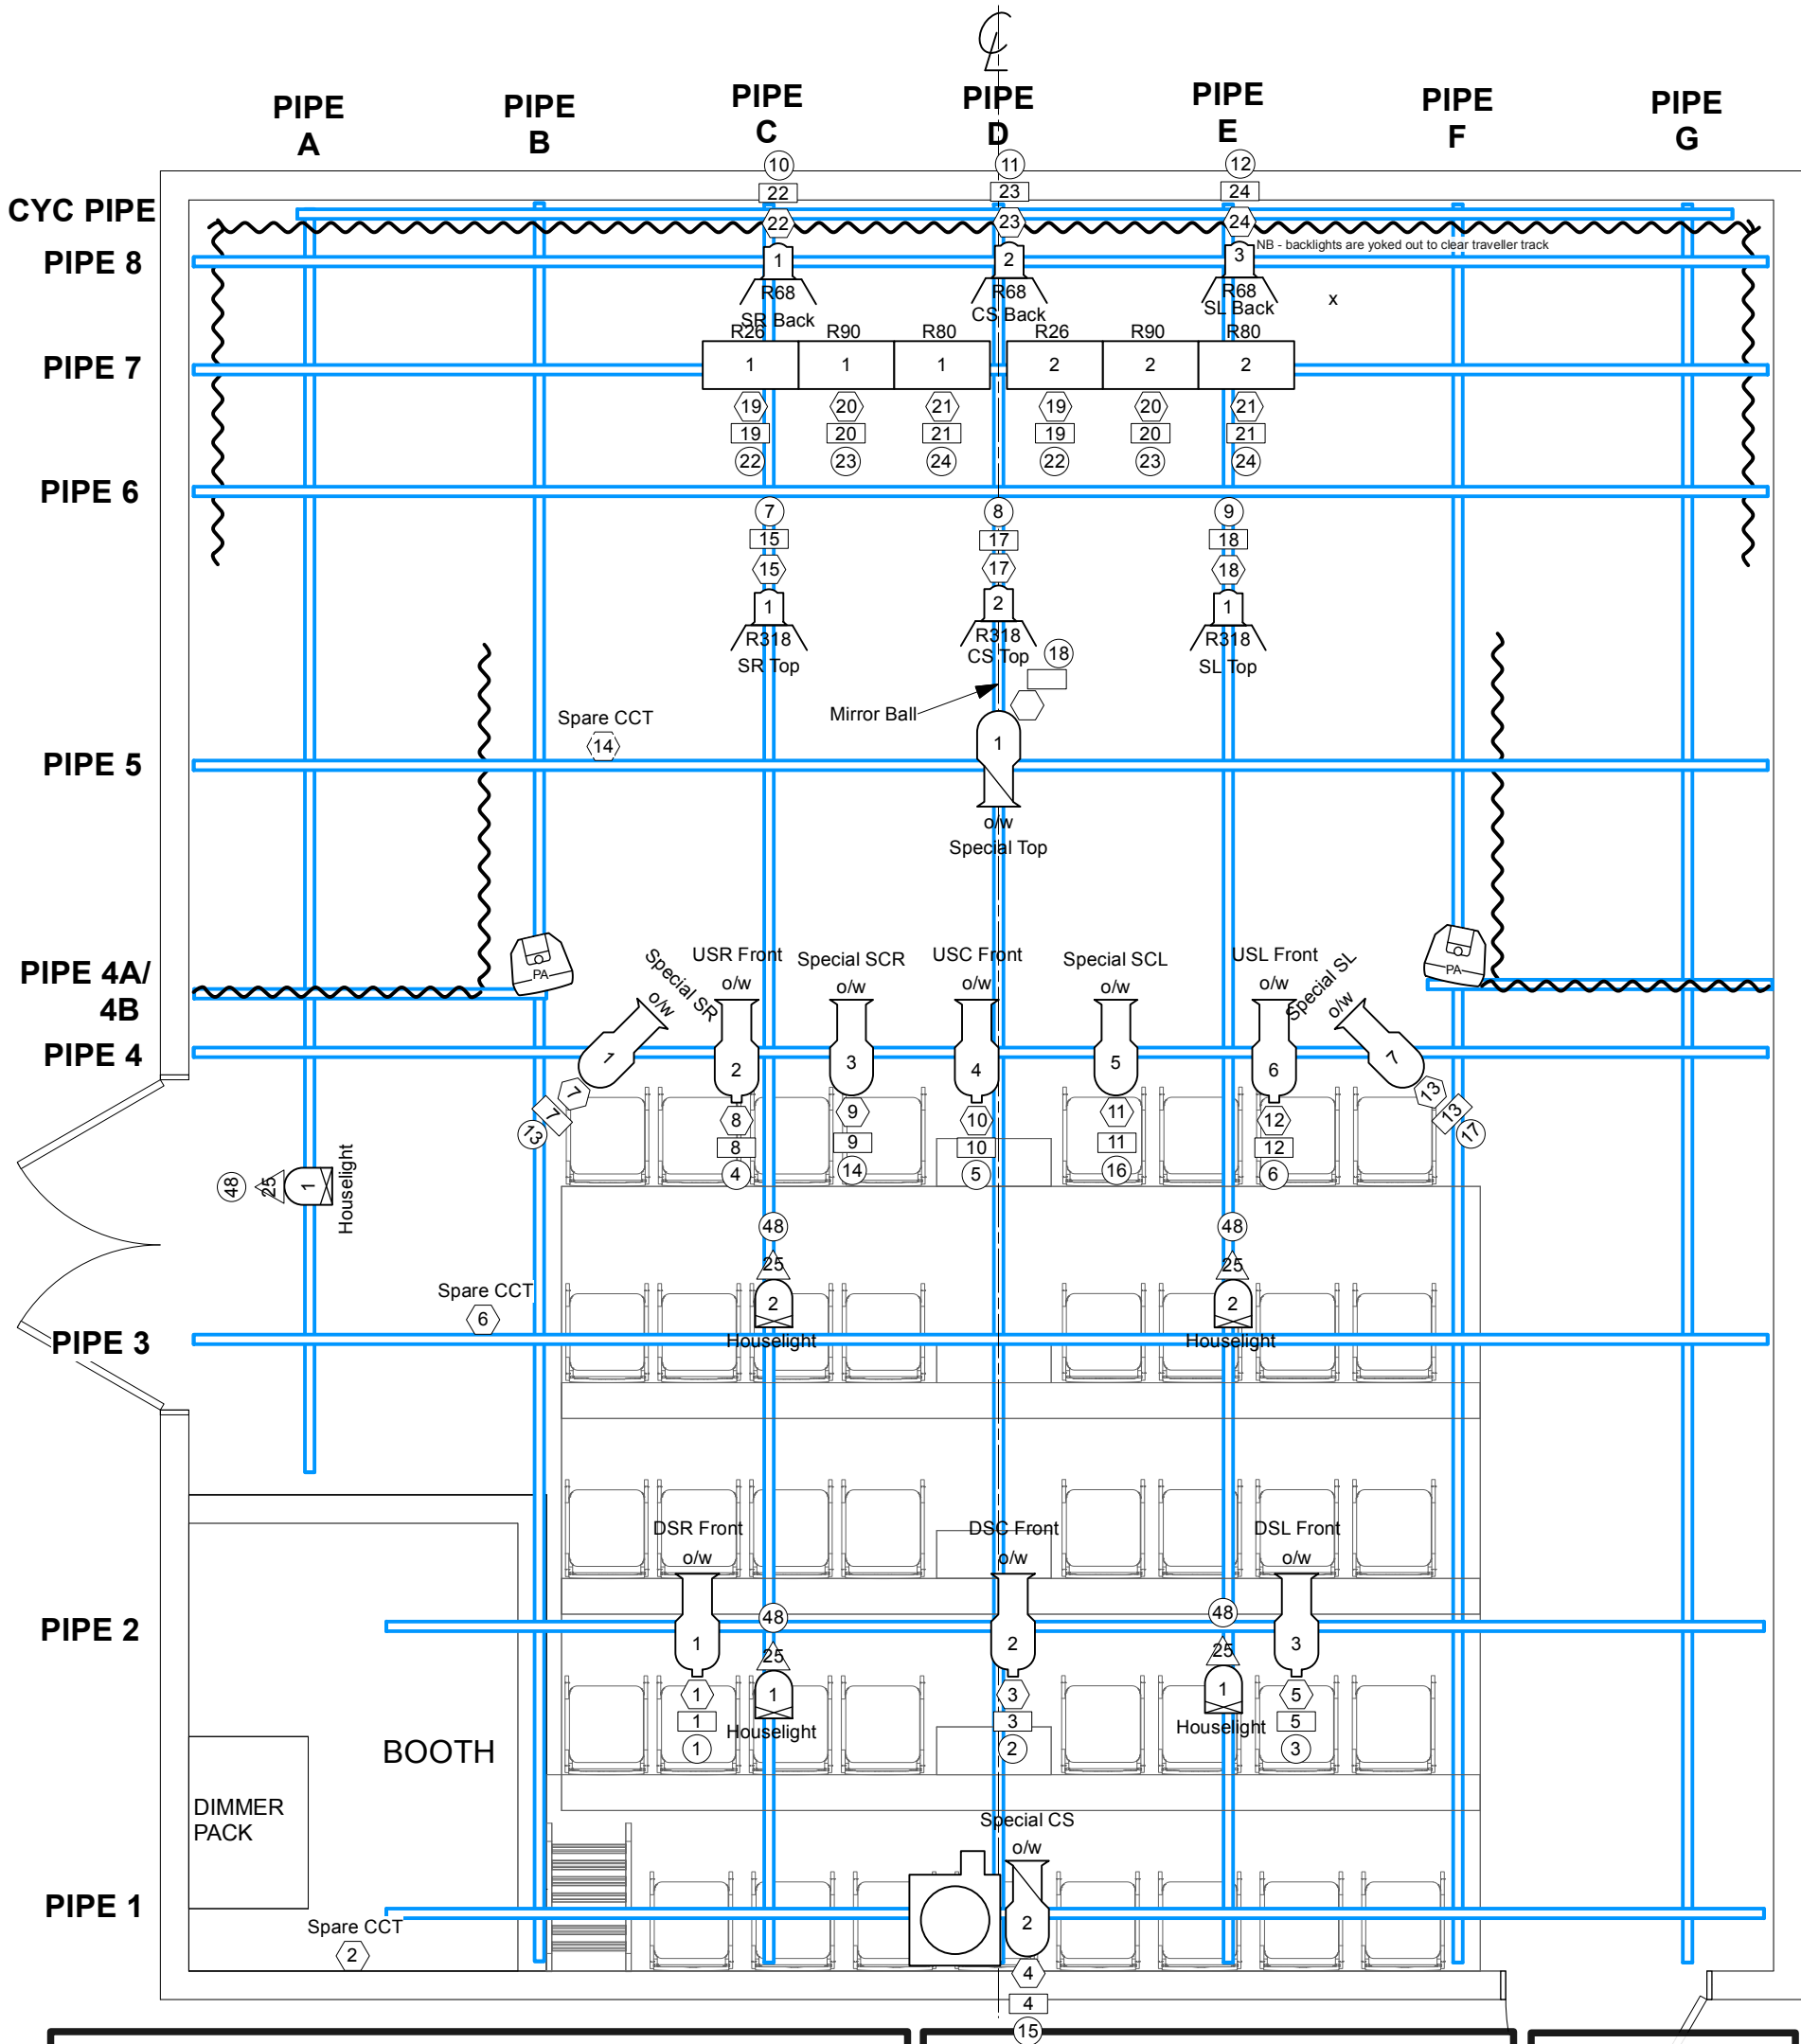

INTREPID STUDIO THEATRE
INTREPID THEATRE COMPANY SOCIETY

HOUSE HANG LIGHTING PLOT
SCALE 3/8" = 1'0" APPROX WHEN PRINTED FULL SIZE
DRWN BY: OS **VERSION: v10-Jan-25**

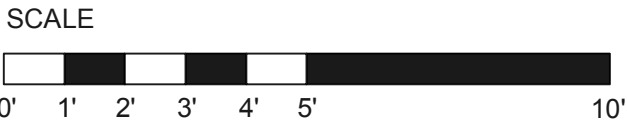

LEGEND

	Altman 60Q 500w 6" Fresnel	USED/ STOCK	6/8
	Altman 360Q 750w 6x9 ERS		4/6
	Altman 360Q 750w 6x12 ERS		2/3
	Strand 2209 LekoLite 1Kw 6x9 Axial ERS		6/8
	LE Ministrip Cyc Light		2/2
	Chauvet Ovation H-55WW LED Houselight		5/5
	Sony VPL-PHZ10 1920 x 1200 WUXGA 4k 16:10 424w Laser Data Projector		1/1

KEY

Window	Purpose
R60	Colour
Barndoor	Barndoor
Gobo	Gobo
Iris	Iris
Unit #	Unit #
Inst Symbol	Inst Symbol
11	Circuit #
15	Dimmer #
27	Channel #
78	DMX Address

NB - unless otherwise noted, all units are patched 1-to-1, dimmer per cct