



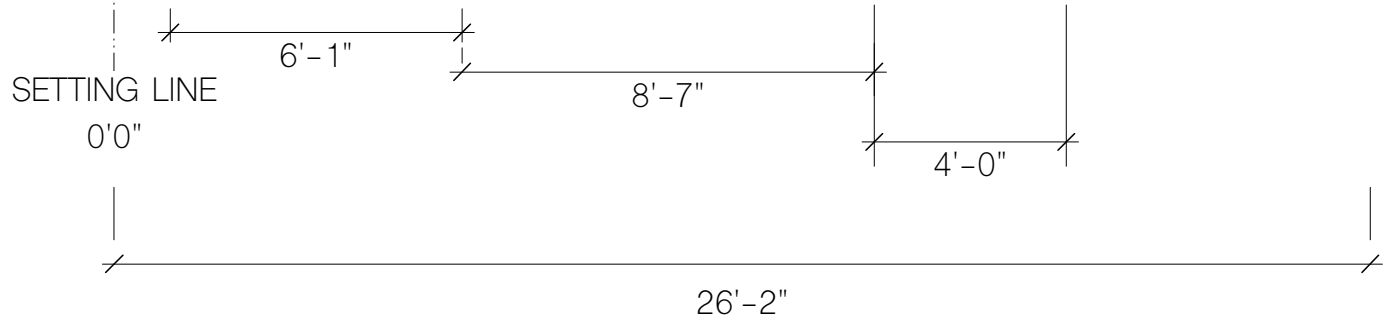
	BOX BOOM 2 -24'2"	BOX BOOM 1 -10'10"	ORCH PIPE -2'1"	MID-STAGE LEGS -7'3"	UPSTAGE LEGS +15'11"	UPSTAGE TORMENTOR +19'11"	TRAVELLER & BORDER +24'6"			
FOH 3 -36'10"	3" SPRINKLER STANDPIPE [NO RIGGING]	FOH 2 -25'4"	FOH 1 -12'1"	SPECIAL PIPE -6'1"	LX 1 & DOWN-STAGE LEGS +1'2"	LX 2 +8'1"	LX 3 +14'9"	LX 4 +17'11"	LX 5 +22'1"	CYC +26'2"

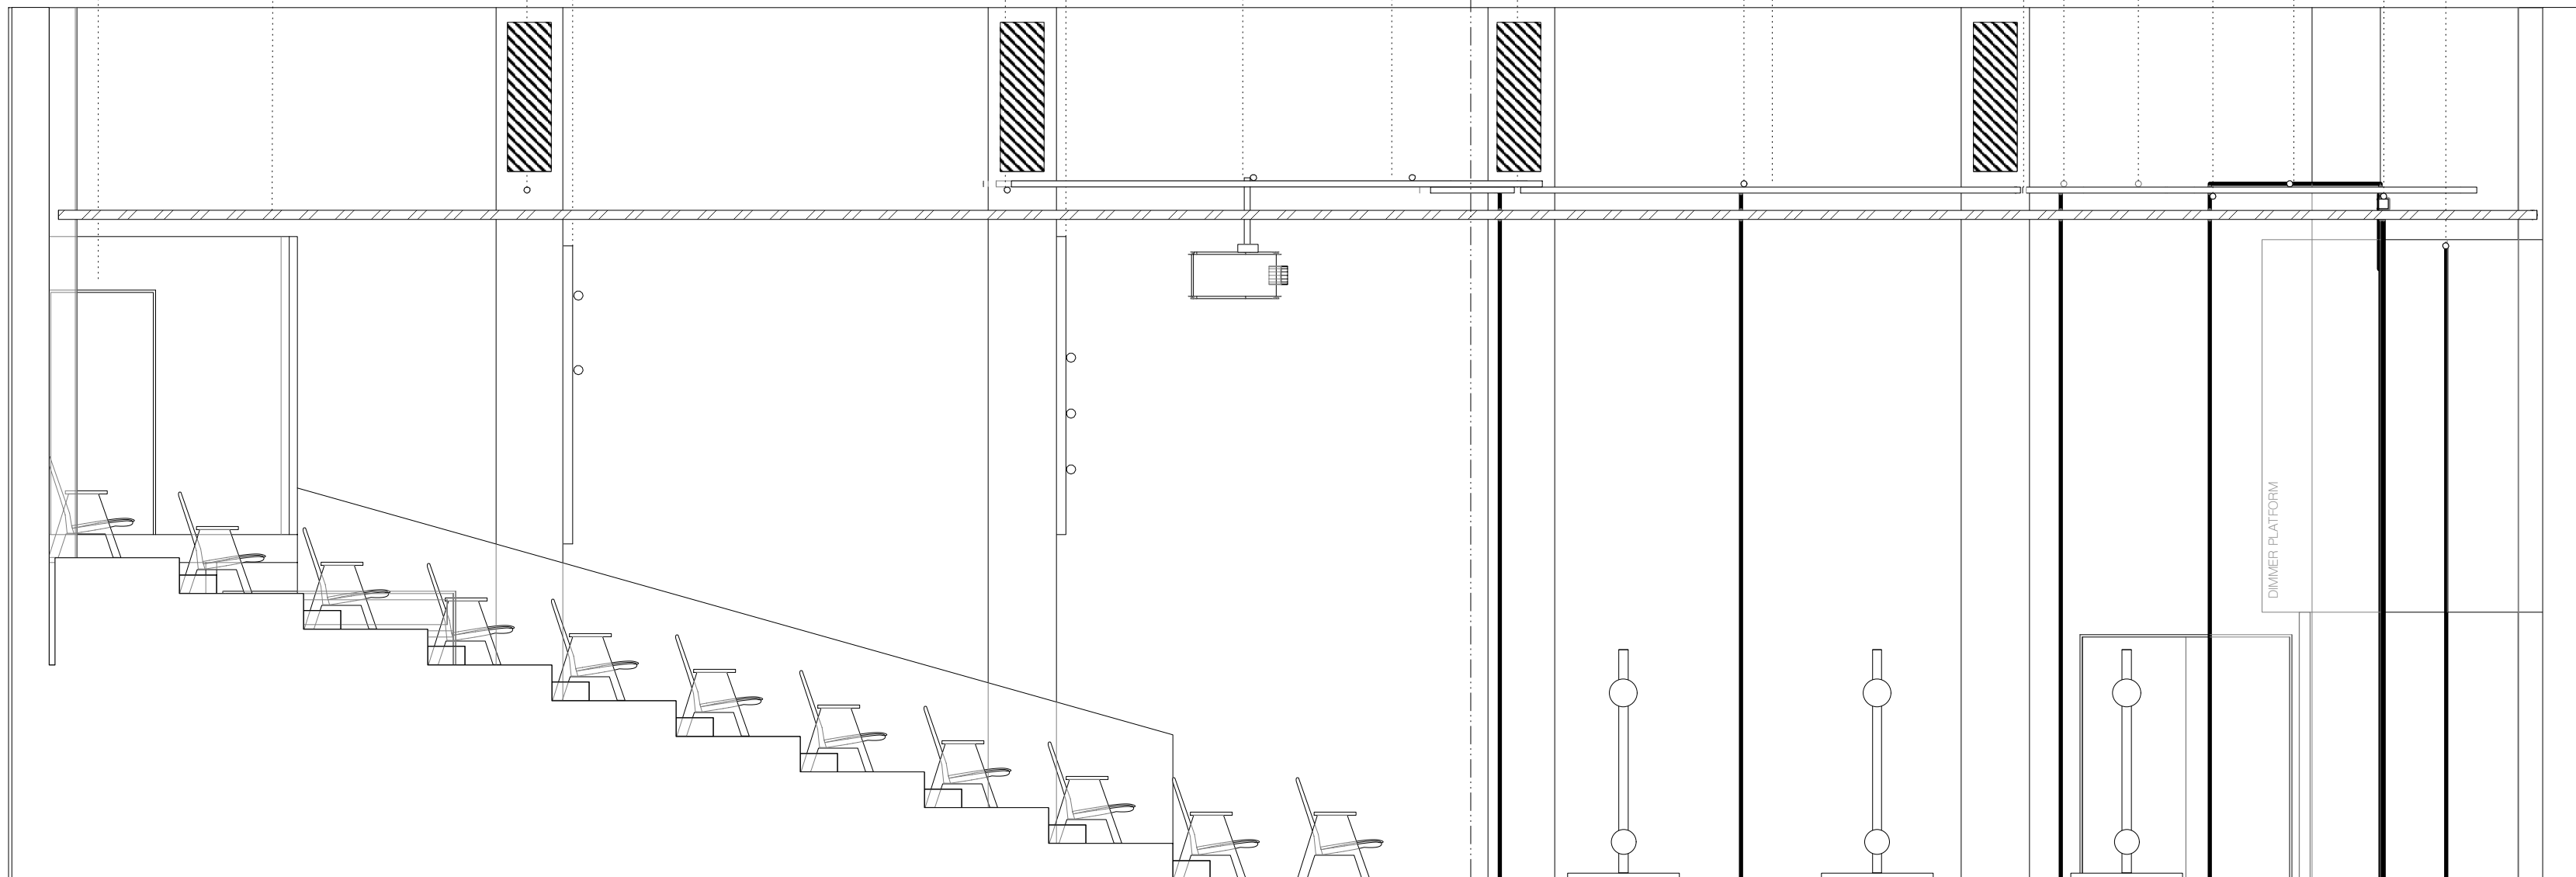

**INTREPID
THEATRE**
BE BRAVE.

Metro Studio Theatre
1411 Quadra St, Victoria, BC V8W 2L2
Section from CL towards SR
Revision 1: January 2016
1/4" Scale

 Ceiling Beam
Variable 3-5" spacing
between top of beam
and ceiling.



69'-0"